
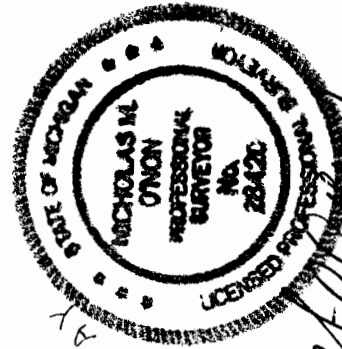


M

PROPERTY LOCATION DRAWING

PART OF LOT 6, BLOCK 6, VILLAGE OF PESHAWBESTOWN, GOV'T LOT 1
EAST AND PART OF LOT 1, BLOCK 7, VILLAGE OF PESHAWBESTOWN,
GOV'T LOT 2 EAST, SECTION 10, TOWN 30 NORTH, RANGE 11 WEST,
SUTTONS BAY TOWNSHIP, LEELENAU COUNTY, MICHIGAN.
(FOR INFORMATIONAL PURPOSES ONLY)

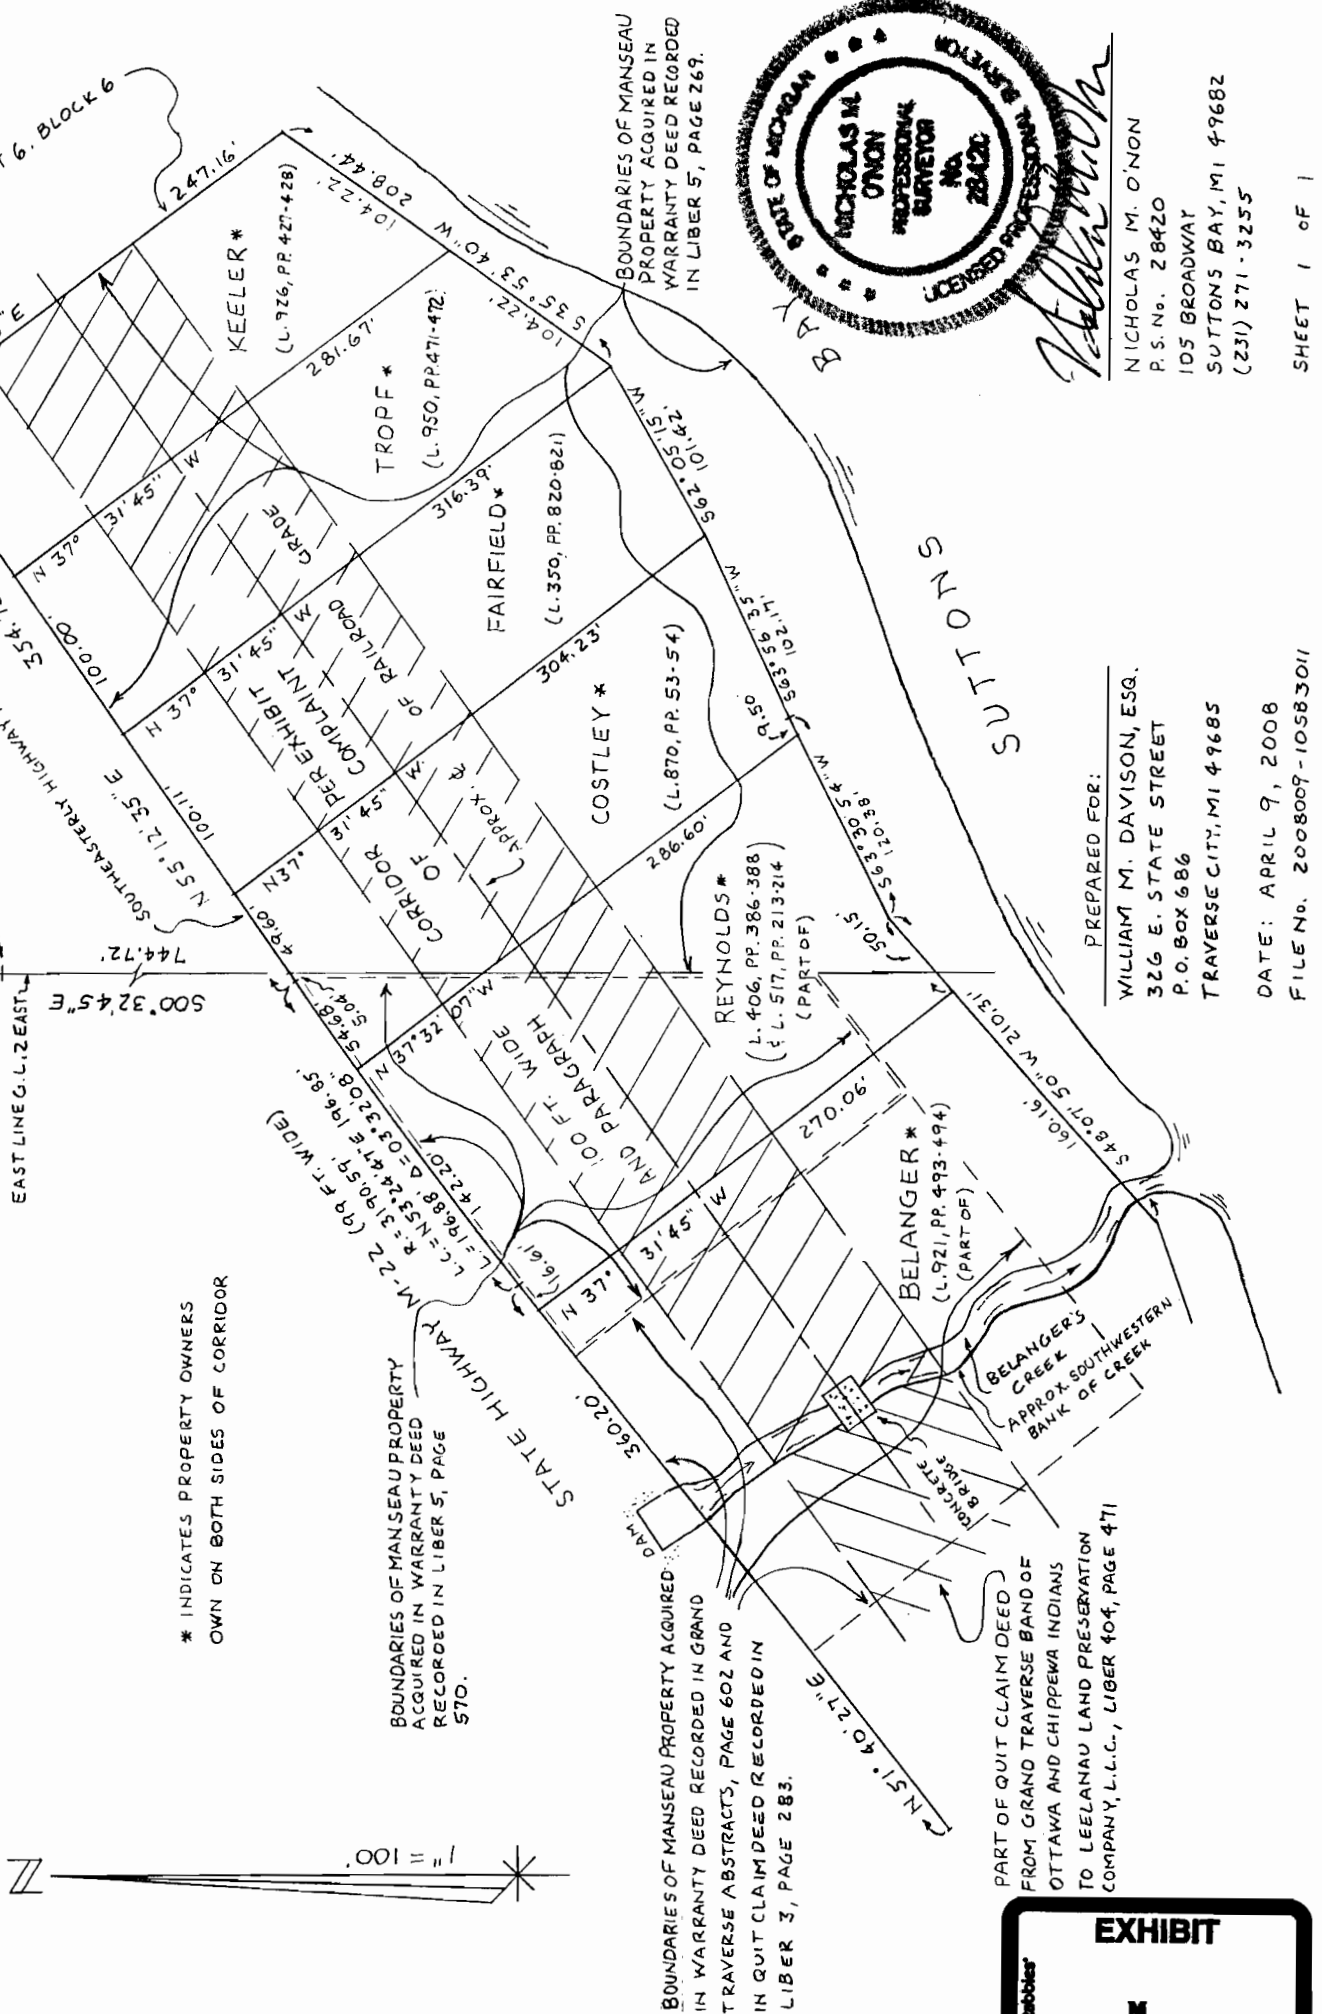

PREPARED FOR:
WILLIAM M. DAVISON, ESQ.
326 E. STATE STREET
P.O. BOX 686
TRAVERSE CITY, MI 49685

DATE: APRIL 9, 2008
FILE No. 2008007-10583011

NICHOLAS M. O'NON
P.S. No. 28420
105 BROADWAY
SUTTONS BAY, MI 49682
(231) 271-3255

SHEET 1 OF 1

EXHIBIT

M